


ANEXO 1

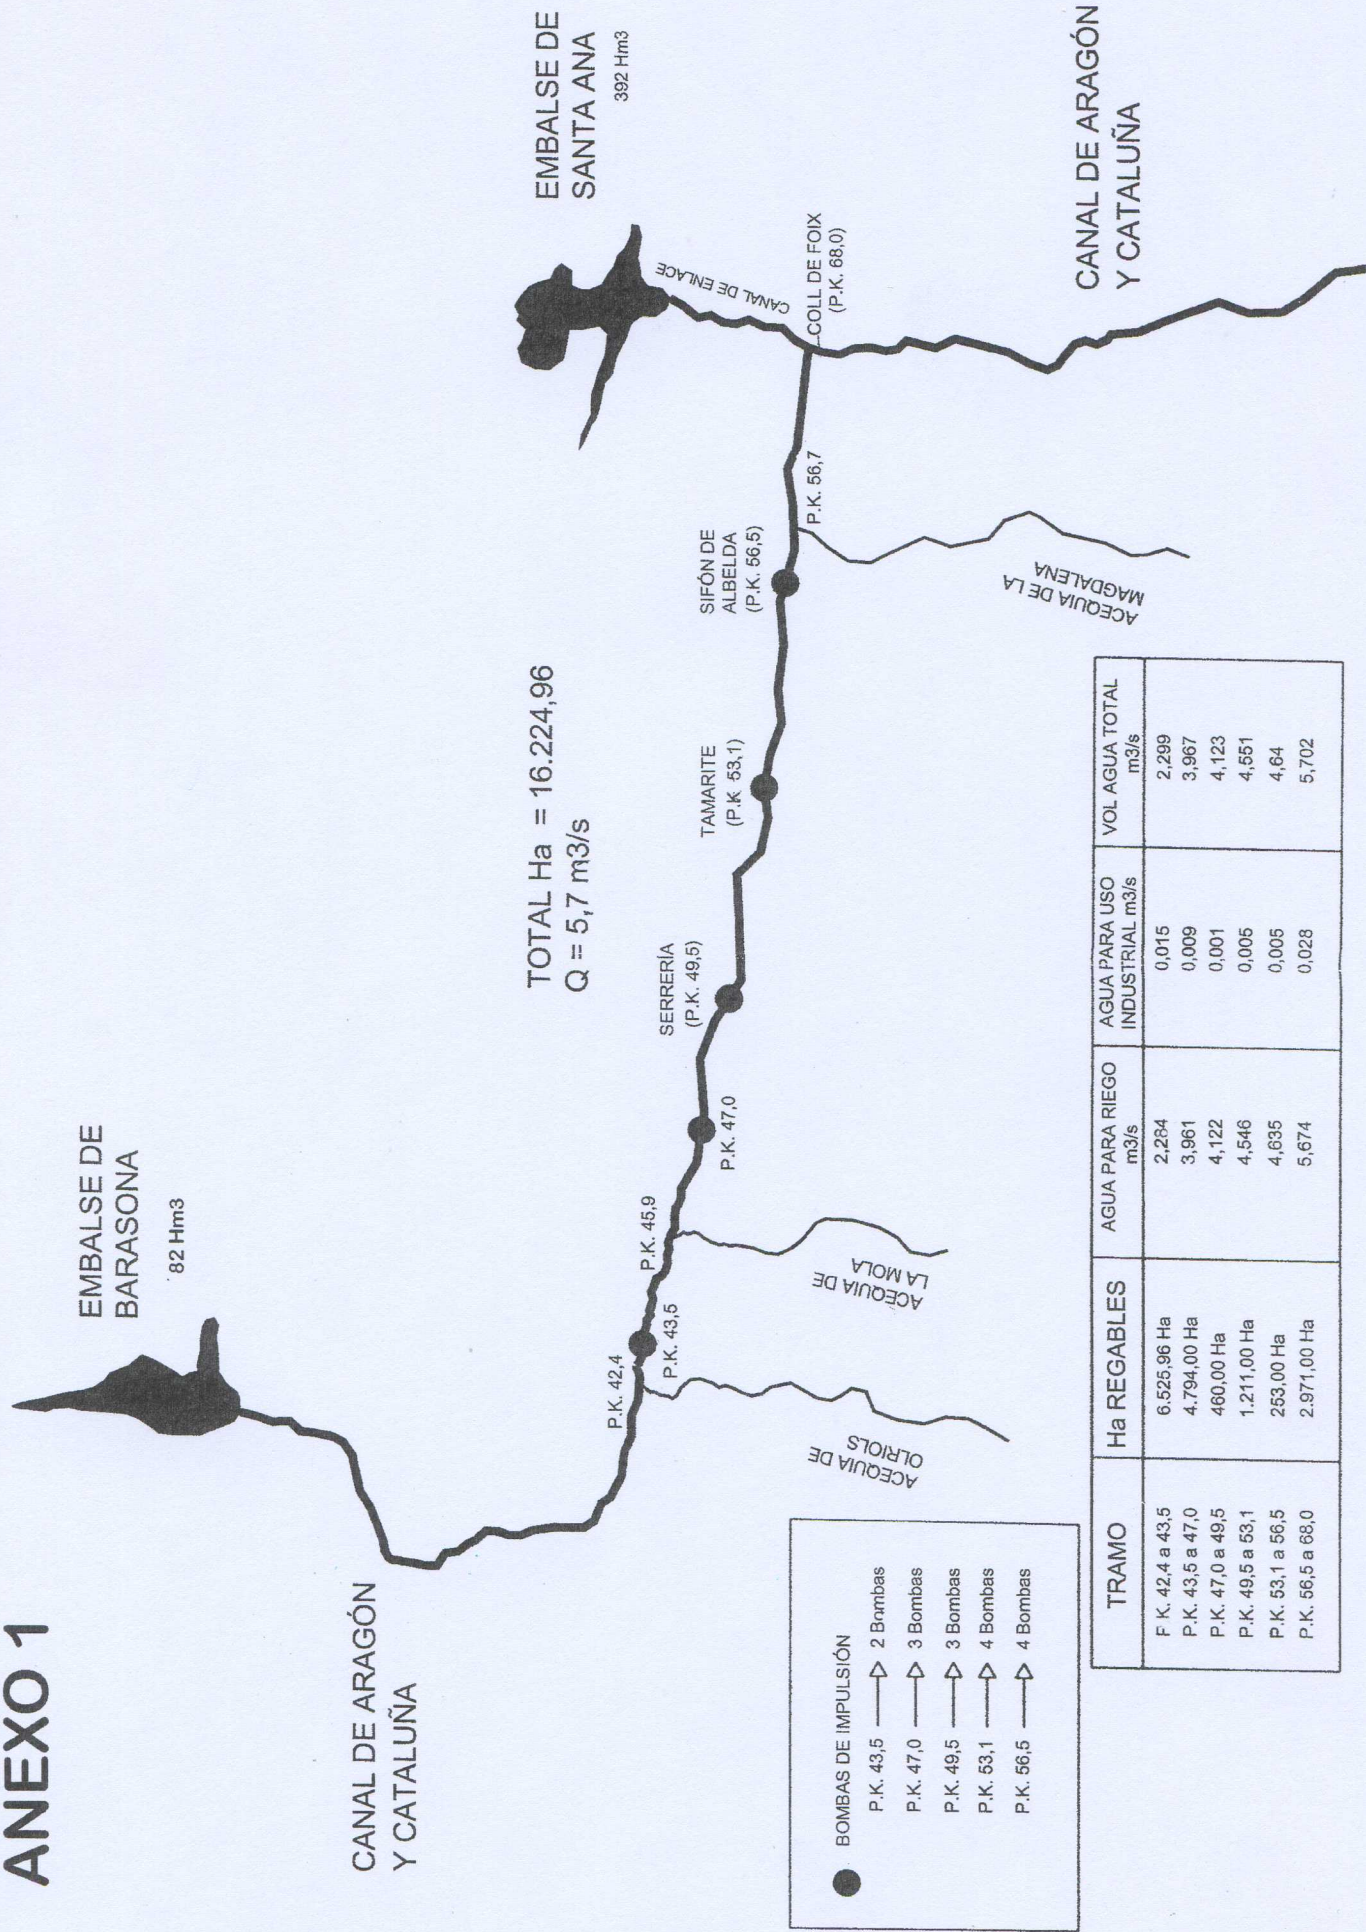

BOMBAS DE IMPULSIÓN

- P.K. 43,5 → 2 Bombas
- P.K. 47,0 → 3 Bombas
- P.K. 49,5 → 3 Bombas
- P.K. 53,1 → 4 Bombas
- P.K. 56,5 → 4 Bombas

| TRAMO | Ha REGABLES | AGUA PARA RIEGO m ³ /s | AGUA PARA USO INDUSTRIAL m ³ /s | VOL AGUA TOTAL m ³ /s |
|-------------------|-------------|-----------------------------------|--|----------------------------------|
| F. K. 42,4 a 43,5 | 6.525,96 Ha | 2,284 | 0,015 | 2,299 |
| P.K. 43,5 a 47,0 | 4.794,00 Ha | 3,961 | 0,009 | 3,967 |
| P.K. 47,0 a 49,5 | 460,00 Ha | 4,122 | 0,001 | 4,123 |
| P.K. 49,5 a 53,1 | 1.211,00 Ha | 4,546 | 0,005 | 4,551 |
| P.K. 53,1 a 56,5 | 253,00 Ha | 4,635 | 0,005 | 4,64 |
| P.K. 56,5 a 68,0 | 2.971,00 Ha | 5,674 | 0,028 | 5,702 |